

REVISIONS :		PARTICULARS
REV. NO.	DATE	

GENERAL NOTES :

- 1) This Drawing is the property of IIMD Architects & may not be copied, reproduced or used in any form without the consent of the architect for the purpose for which it is intended.
- 2) All drawings are interrelated & must be read in conjunction with each other.
- 3) No dimensions should be scaled from the drawing & only written dimensions should be followed.
- 4) Any discrepancy found in the drawing should be brought to the attention of the architect before executing the work.
- 5) All drawings shall be signed by the architect & shall bear a seal from the architect's office.
- 6) THIS DRAWING IS VALID FOR CONSTRUCTION & is duly signed by an authorized representative from the architect's office.

CLIENT

NAVKIS EDUCATION CENTRE

PROJECT MANAGEMENT CONSULTANT

LISCENCING CONSULTANT

(RAMESH. G)
BCCL/BL-3.6/SE-0277/23-24

STRUCTURAL CONSULTANT

ARCHITECT

IIMD ARCHITECTS
101, Crescent Business Park, Sammita Industrial Complex, Behind Sakinaka Telephone Exchange, Off. Andheri Kurla Road, Andheri (E), Mumbai 400 072.
Telephone : +91 22 28523380 / 65251646
Email : rejendra@imdararchitects.in
www.imdararchitects.in

DRAWN BY	SP	CHECKED BY	BBV	SCALE	AS STATED	PRINT SIZE	A1	DATE	07.12.2024
----------	----	------------	-----	-------	-----------	------------	----	------	------------

PROJECT TITLE :
NAVKIS EDUCATION CENTRE AT
GEJJAGEDA HALLI.

DRAWING TITLE :

SITE PLANS & BLOCK PLANS

PROJECT CODE	DRAWING NO	SHEET NO	REVISION
ASK 06	3.2	R1	

SUMMARY OF AREAS

BUA	PHASE 1				PHASE 2			
	BUA	Sqmt	BUA	Sqmt	BUA	Sqmt	BUA	Sqmt
GR. FLOOR	1,268.86	13,652.88	829.81	8,928.76	1,268.86	13,652.88	829.81	8,928.76
FIRST FLOOR	1,268.86	13,652.88	829.81	8,928.76	1,268.86	13,652.88	829.81	8,928.76
SECOND FLOOR	1,268.86	13,652.88	829.81	8,928.76	1,268.86	13,652.88	829.81	8,928.76
TOTAL	3,806.57	40,958.43	2,489.43	26,786.27	3,806.57	40,958.43	2,489.43	26,786.27

PHASE 1	3,806.57	40,958.43
PHASE 2	2,489.43	26,786.27
PHASE 1 + PHASE 2	6,296.00	67,744.91


STUDENT CAPACITY			PHASE 1		
TOTAL	STUDENTS	TOTAL	STUDENTS	PER CLASS	STUDENTS
CLASSROOM	a	b	a x b		
37	36	1,332			
Nos	Nos	Nos			

STUDENT CAPACITY			PHASE 2		
TOTAL	STUDENTS	TOTAL	STUDENTS	PER CLASS	STUDENTS
CLASSROOM	a	b	a x b		
36	36	1,296			
Nos	Nos	Nos			

TOTAL CAPACITY 1,332 + 1,296 = 2,628

NOTE : Building is G+2, Structural Design for G+3

ಸಹಕಾರಿ ಶಿಕ್ಷಣ ಕೇಂದ್ರ
ಜಿಜಗದಾ ಹಲ್ಲಿ
ಕಟ್ಟಡದ ರಚನಾ ವಿನ್ಯಾಸ
ಪ್ರಾಂಶುಪಾಲರು ಅನುಮೋದನೆ

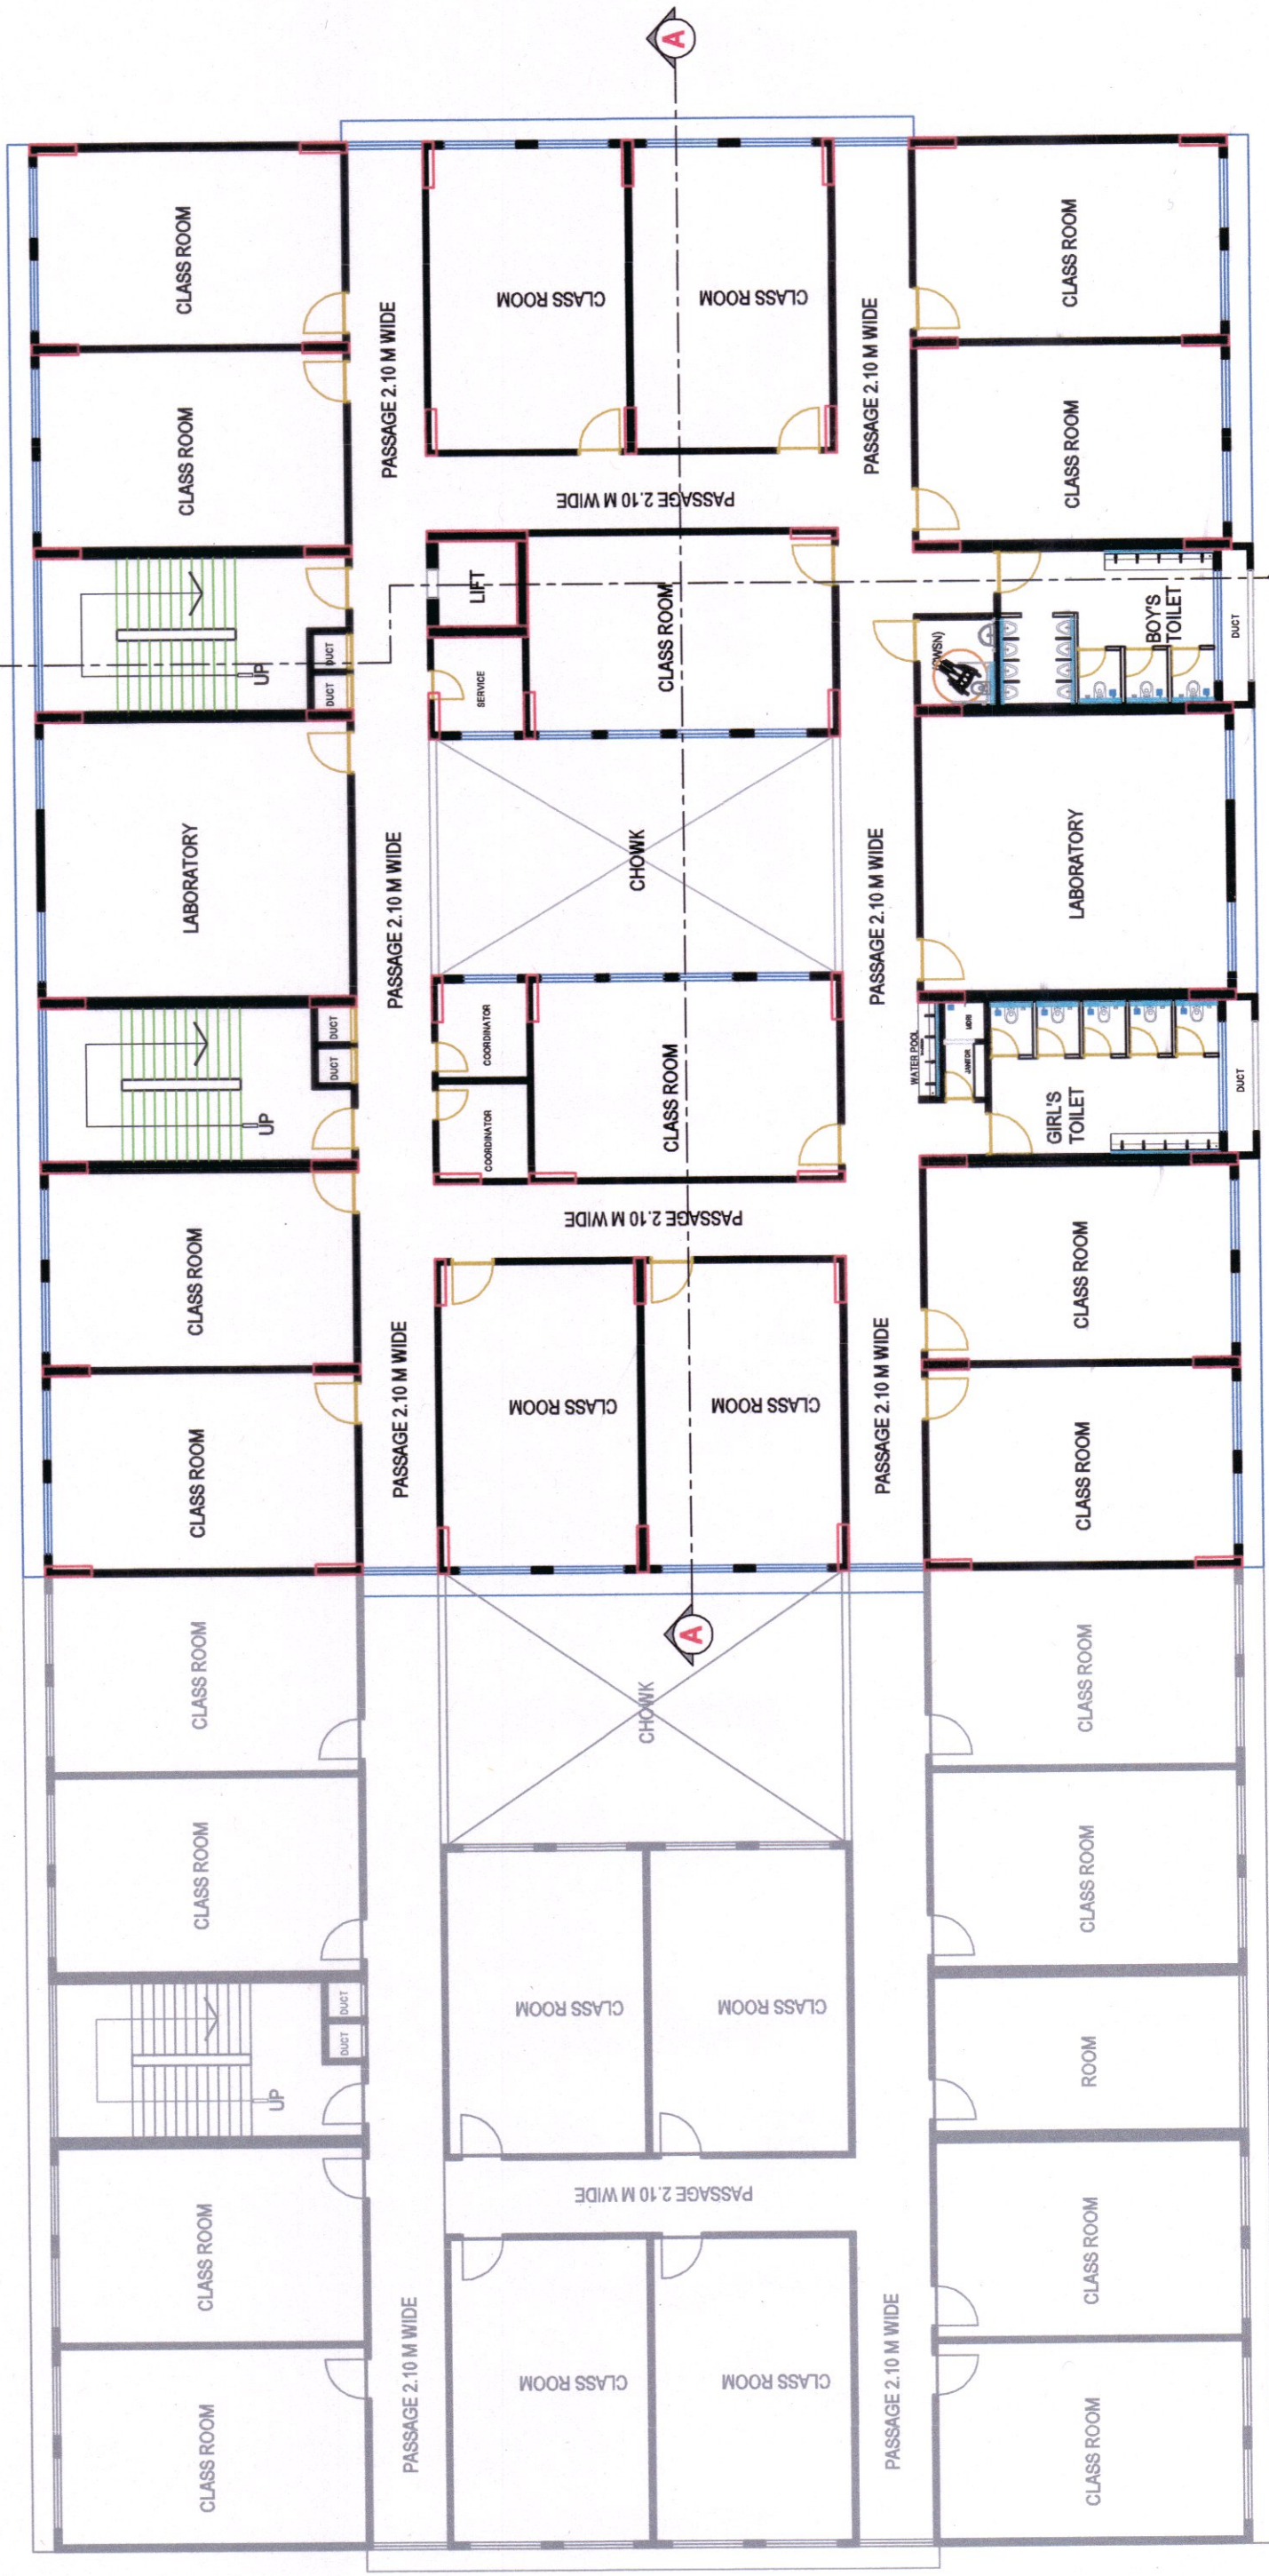

TYP. FLOOR PLAN I & II



UNITS = METRIC / SCALE = 1:125



GR.- FLOOR PLAN

UNITS = METRIC / SCALE = 1:125



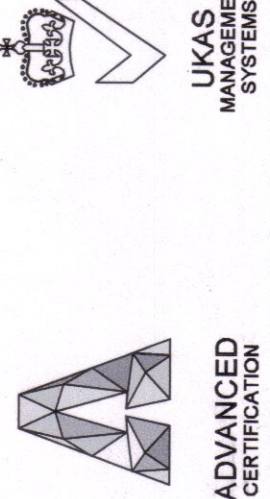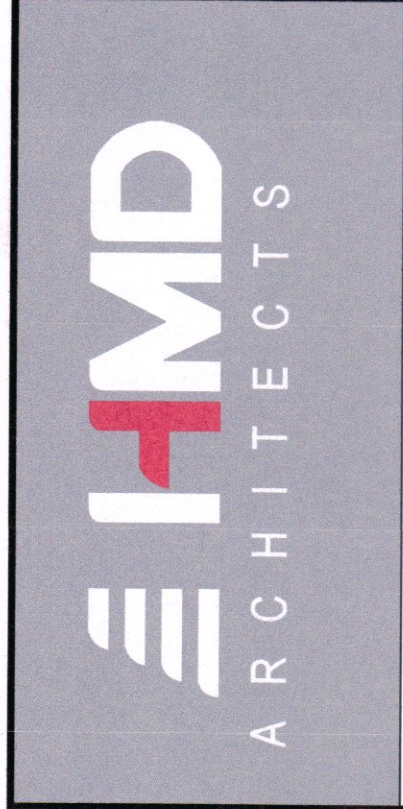

ISO 9001:2015 CERTIFIED

REV. NO.		DATE	PARTICULARS

GENERAL NOTES :

- 1) This Drawing is the property of HMD Architects & may not be copied, reproduced, handed over to any third party without the consent of the architect for the purpose other than for which is sent.
- 2) All drawings are interrelated & must be read in conjunction with each other.
- 3) No dimensions should be scaled from the drawing & only written dimensions are to be followed.
- 4) Any discrepancy found in the drawing should be brought to the attention of the architect immediately.
- 5) All drawings are not valid for construction unless bears a seal from the architect's office stating "VALID FOR CONSTRUCTION" & is duly signed by an authorized representative from the architect's office.

CLIENT
NAVVIS EDUCATION CENTRE

PROJECT MANAGEMENT CONSULTANT

LISCENSING CONSULTANT

Ramesh G
(RAMESH. G)
BCCL/BL-3.6/SE-0277/23-24

STRUCTURAL CONSULTANT

ARCHITECT

HMD ARCHITECTS
101, Crescent Business Park, Samitha Industrial
Complex, Behind Sakinaka Telephone Exchange,
Off. Arundel, Khar, Mumbai 400 072.
Tel: +91 22 28520500, 28521046
Email: rajendra@hmdarchitects.in
www.hmdarchitects.in


DRAWN BY	SP
CHECKED BY	BBV
SCALE	AS STATED
PRINT SIZE	A1
DATE	07.12.2024



PROJECT TITLE :
NAVVIS EDUCATION CENTRE AT
GEJJAGEDA HALLI.

DRAWING TITLE :
SITE PLANS & BLOCK PLANS

PROJECT CODE	DRAWING NO	SHEET NO	REVISION
	ASK 06	3.1	R1

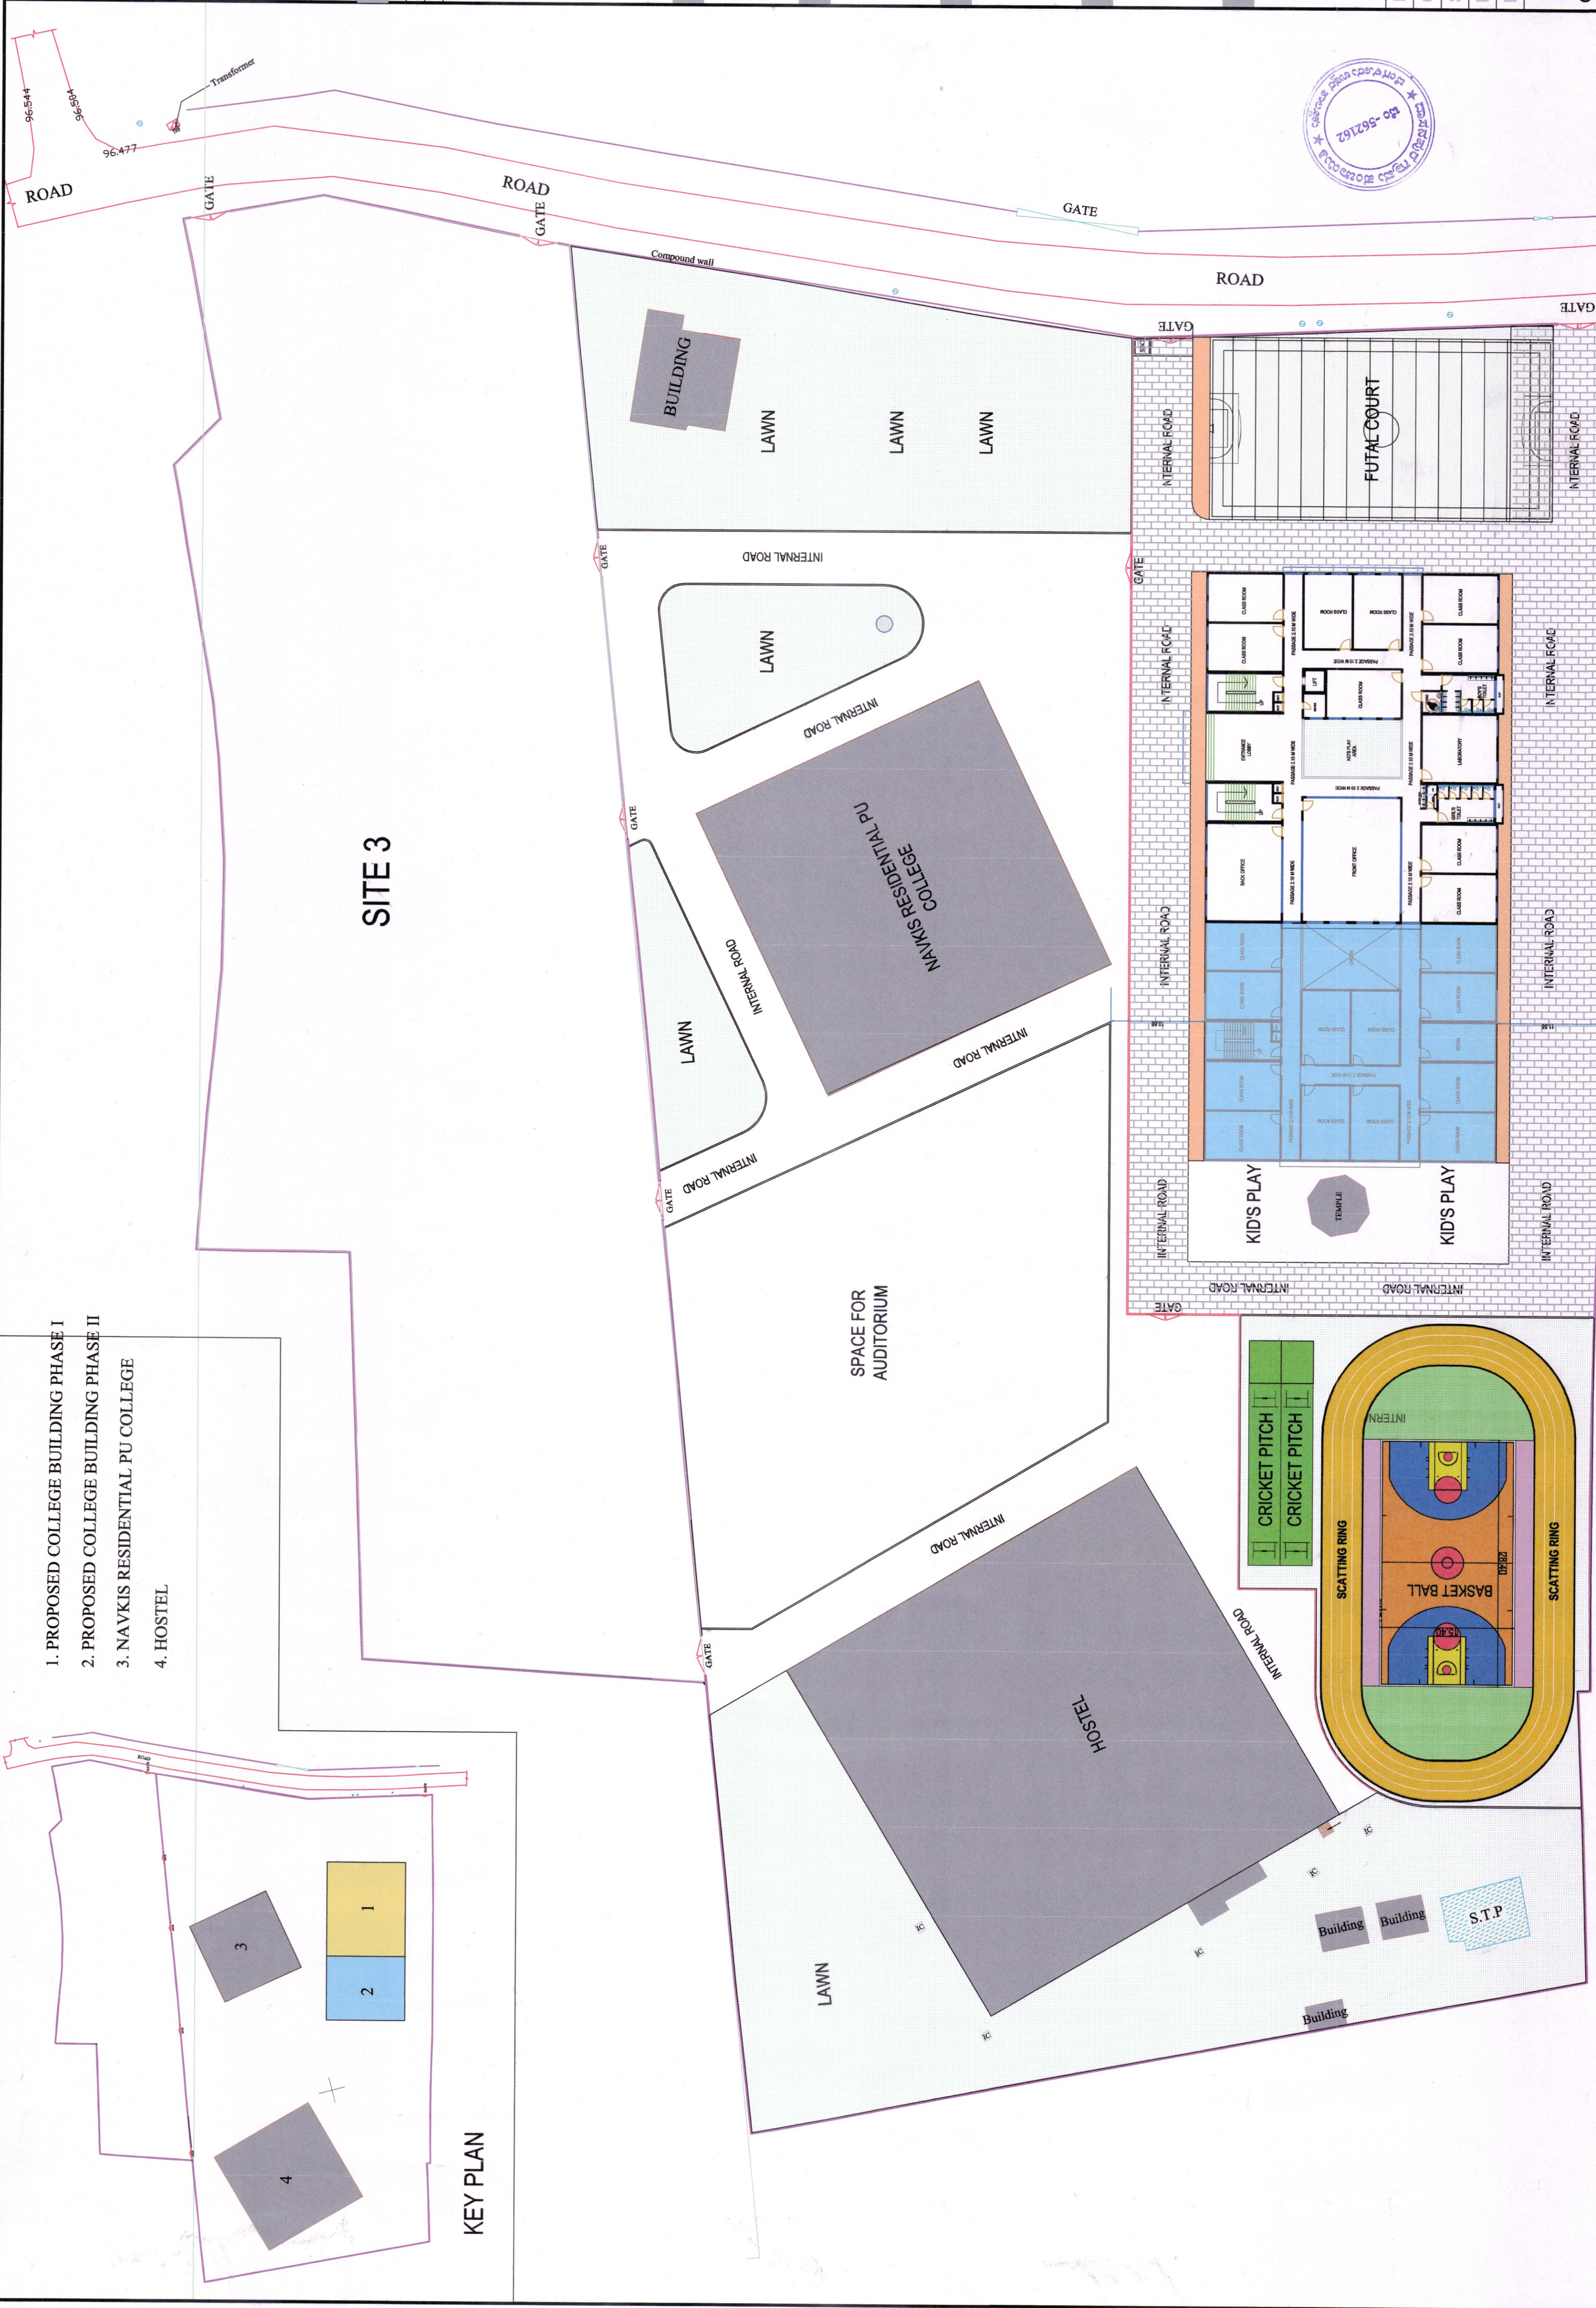

SITE PLAN

UNITS = METRIC / SCALE = 1:350

ನೀಚಿನಂತೆ ವಿನ್ಯಾಸ ಮಾಡಲಾಗಿದೆ
ಪರಿಶೀಲಿಸಿ ಮತ್ತು ಸಹಿ ಮಾಡಿ
ಪ್ರಾಜೆಕ್ಟ್ ಮೇನ್

07.12.2024